


Full Black Curtain. Upstage masking minimum 32'8" from downstage line

Full Black Curtain. Flat side masking behind booms, minimum 16'4" from centre line

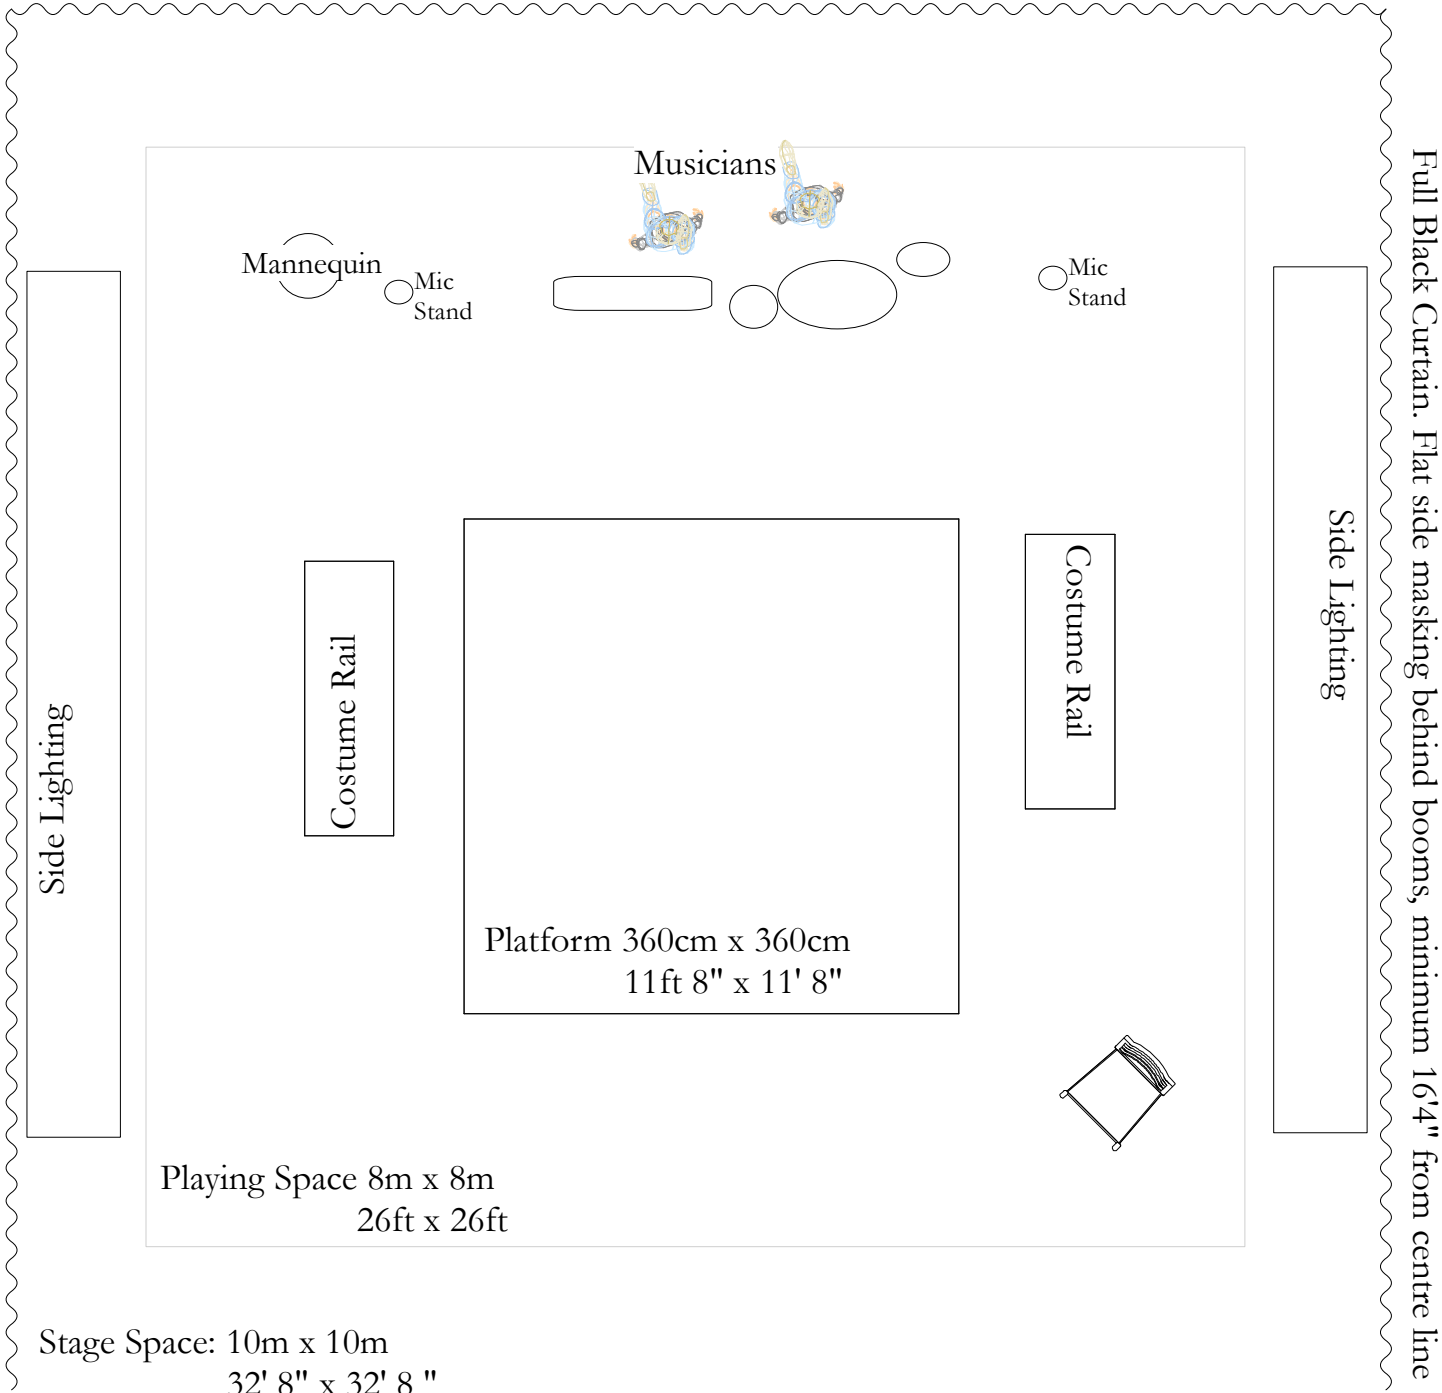

Full Black Curtain. Flat side masking behind booms, minimum 16'4" from centre line

Stage Space: 10m x 10m
32' 8" x 32' 8"